


SKALA 1:100

droga ppoż.

kl. nr 2

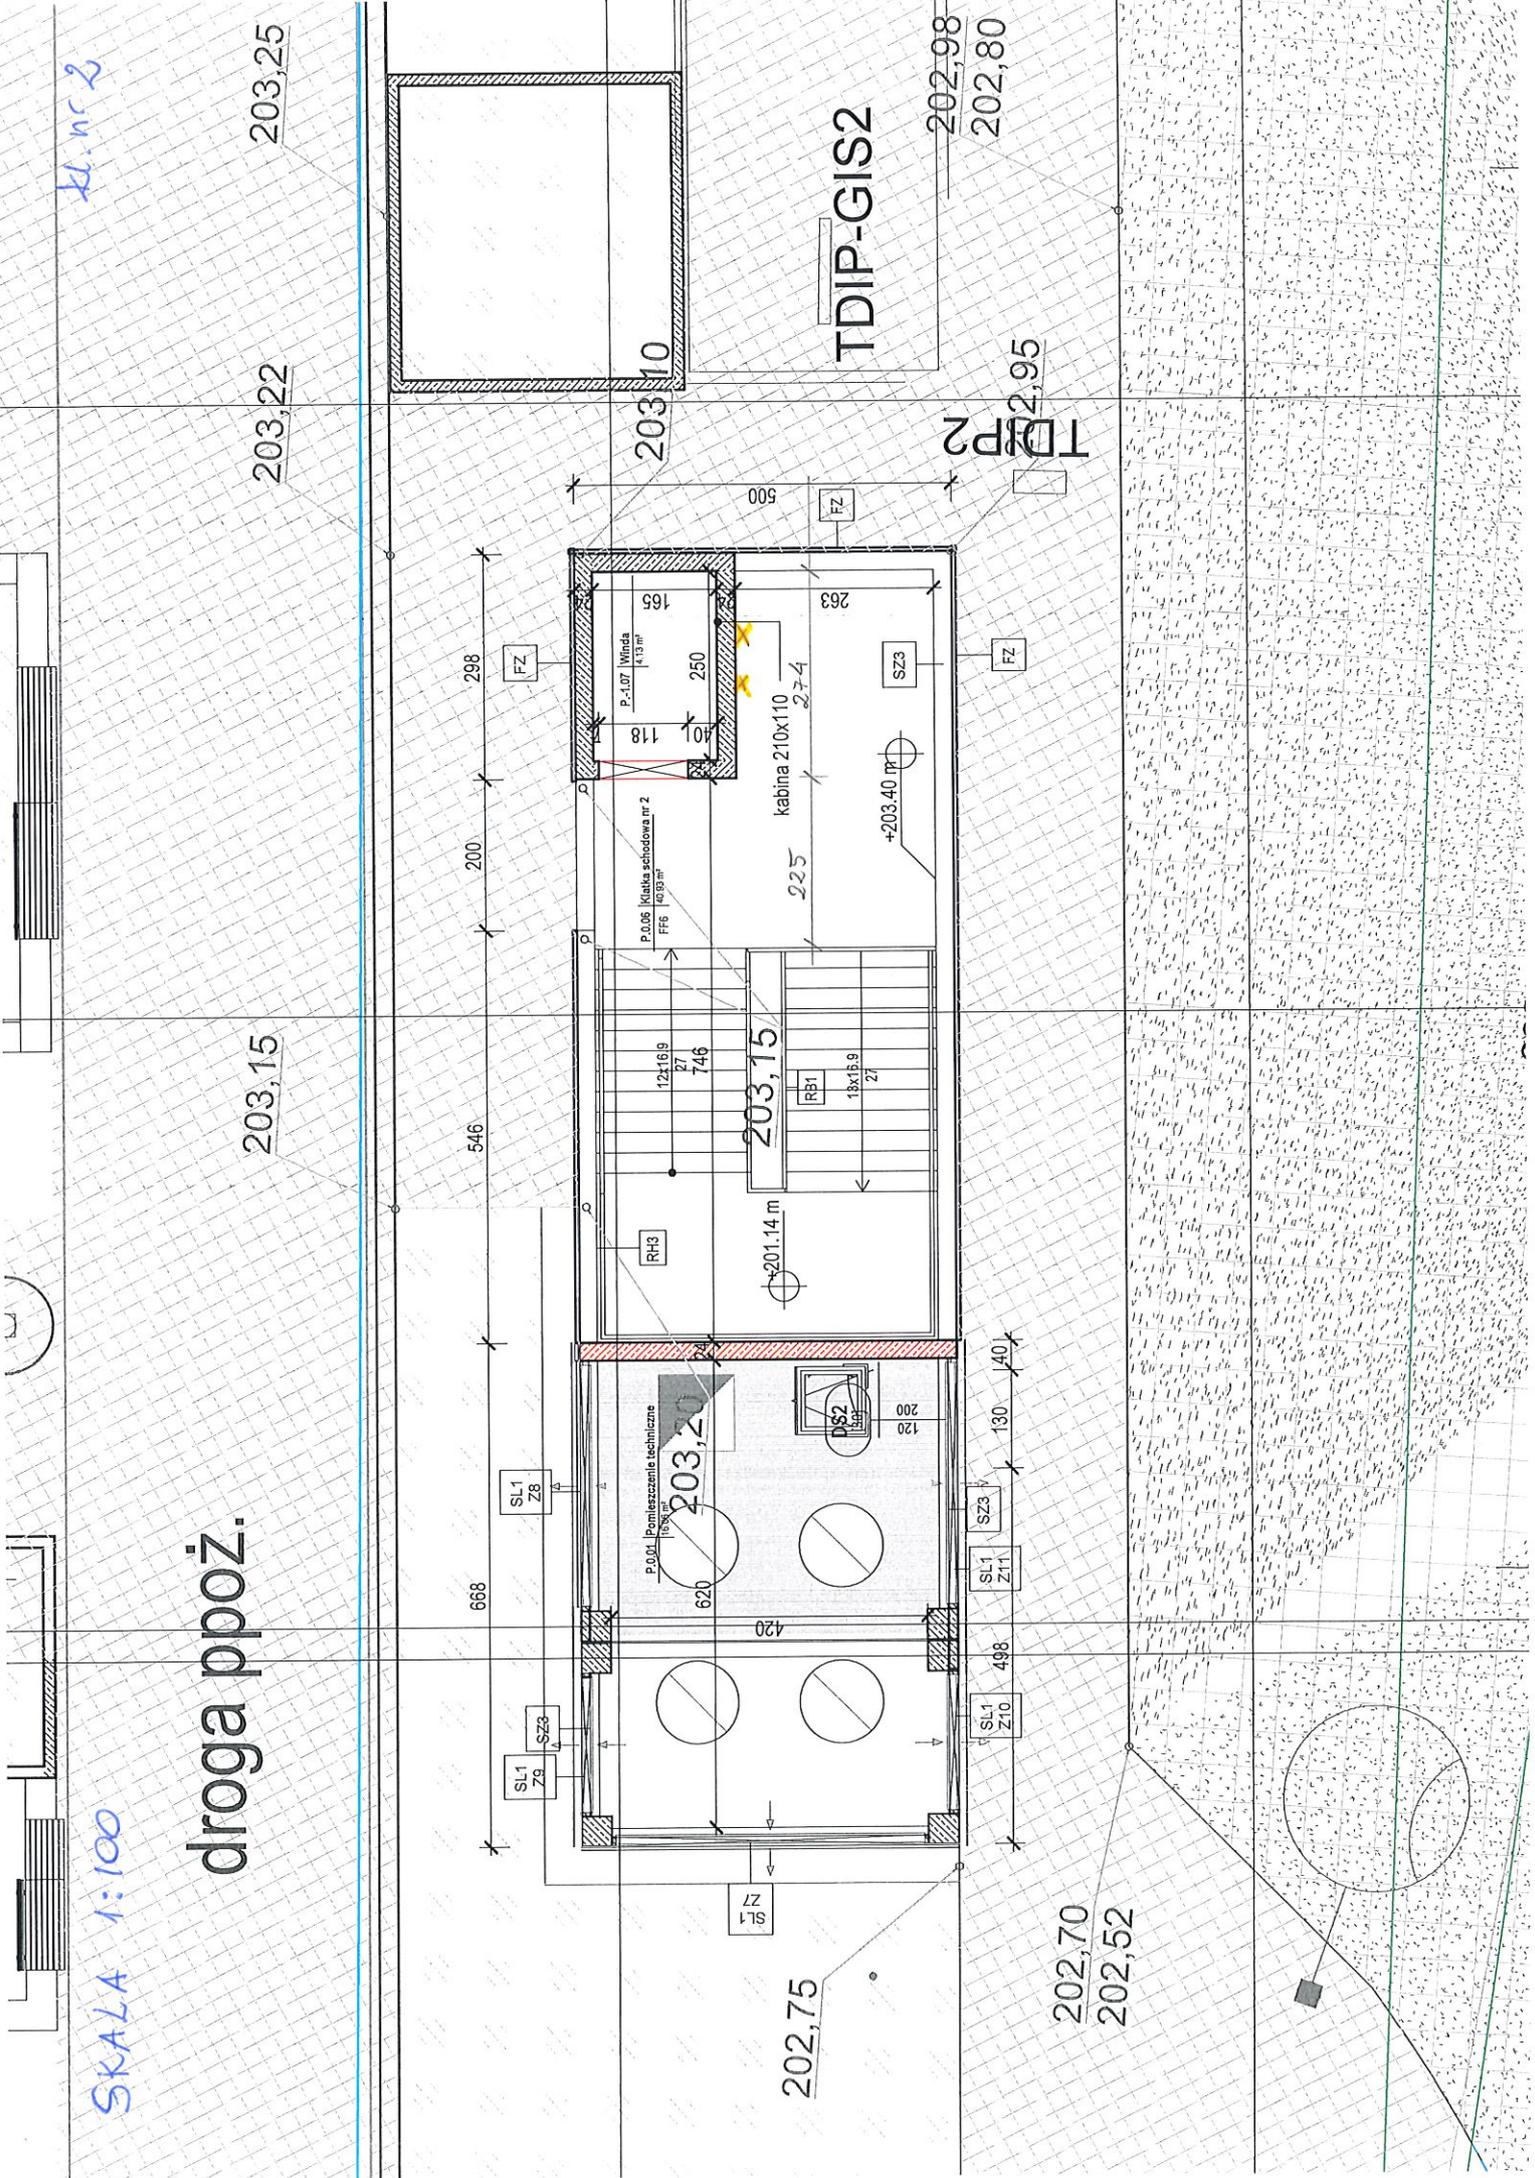

202,75

202,70
202,52

TDIP-GIS2

202,98
202,80

203,25

203,22

203,15

203,10

202,95

SKALA
1:100

B
kl. nr 3

203,50

203,55

203,45

203,45

SL1
Z3

SL1
Z4

248

476,5

200

200

713

P.0.09 Szacht 2
brak 8,55 m²

428,5

203,40

214

204

P.0.07 Klatka schodowa nr 3
FF6 32,25 m²

13x19,8
127

13x19,8
127

+201,23 m

203,15

RH3

203,15

P.0.10 Szacht 3
brak 1,59 m²

P.0.12 Szacht 5
brak 1,68 m²

P.0.13 Szacht 6
brak 1,15 m²

SL1
Z6

SL1
Z5

202,95

01

C

B
A-05003

D

E

+203,65 m

FZ

FZ

FZ

FZ

SZ3

SZ3

SZ4

01

