

SKALA 1:100


droga ppož.

203,15

203,22

203,25


Kl. m.c. 2

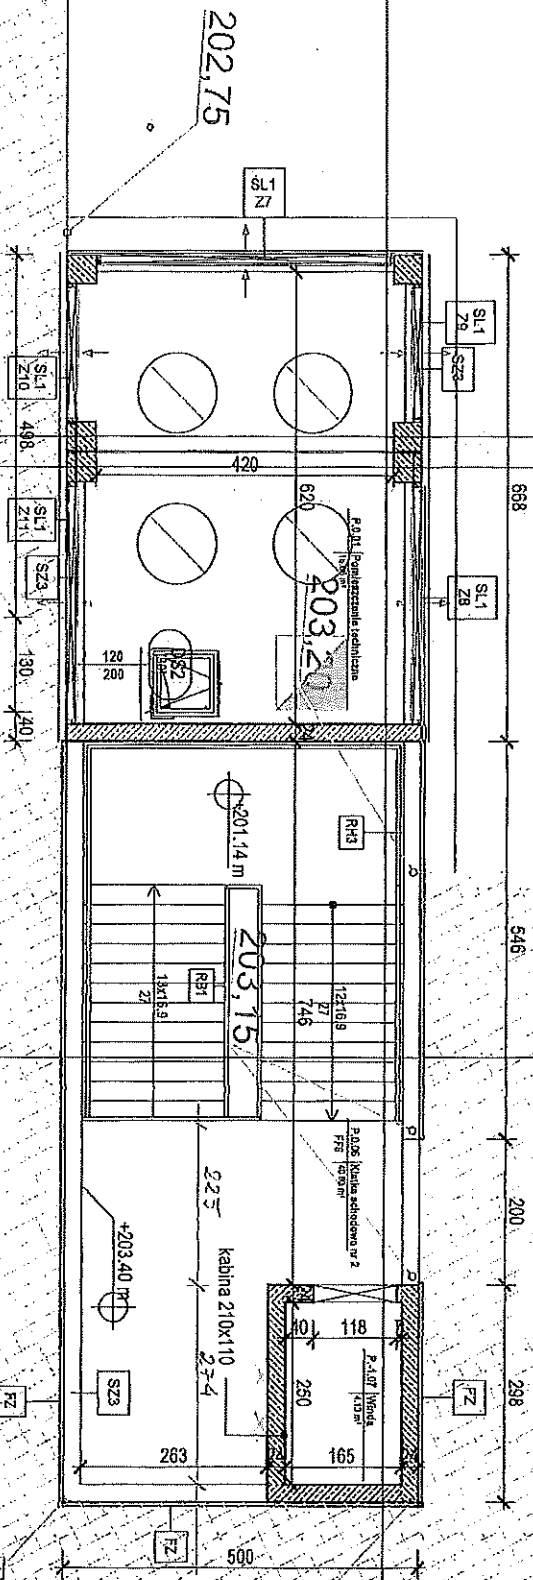

202,95

TDIP-GIS2

202,98
202,80

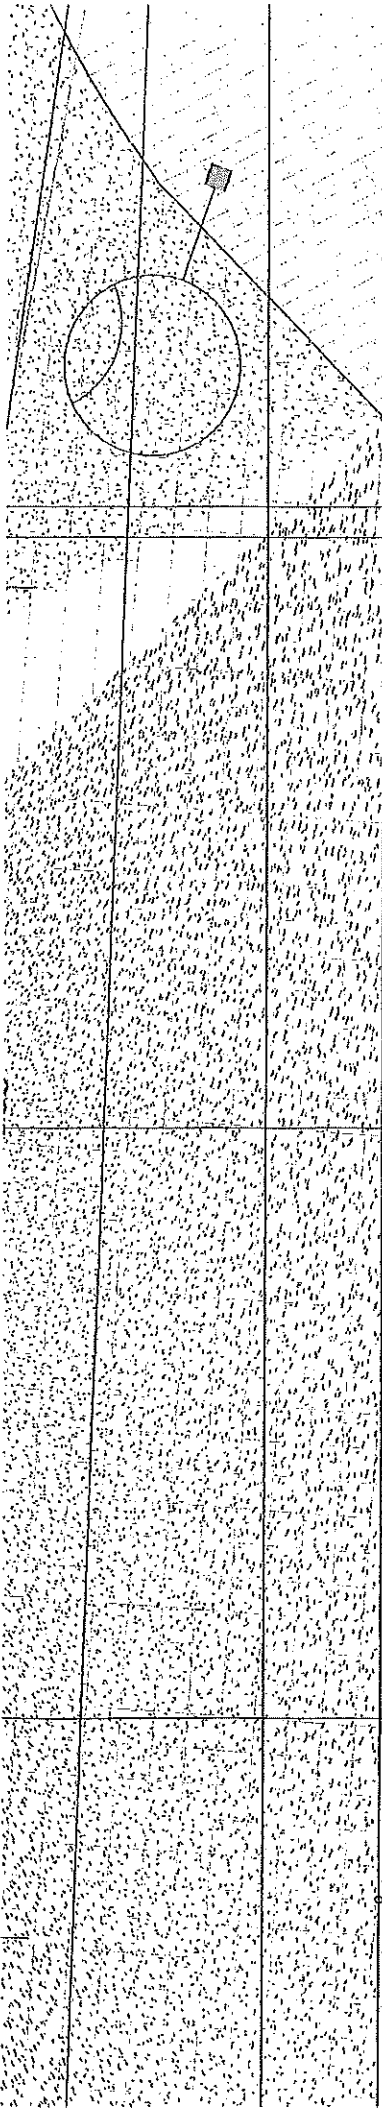

SKALA

1:100

203,50

203,55

203,45

203,45

203,40

203,40

203,35

203,35

203,15

203,15

203,05

202,95

01

B

l. nr 3

A-05003

D

E

